

GENERAL NOTES

- A. PLAN DIMENSIONS ARE TO FACE OF STUD OR FACE OF MASONRY
- B. REFER TO SPECIFICATION SECTION 08115 FOR DOOR, FRAME AND HARDWARE SCHEDULE
- C. REFER TO SPECIFICATION SECTION 09000 FOR ROOM FINISH SCHEDULE


- WALL SCHEDULE**
- 3 1/2" x 25 GAUGE METAL STUD WALL with 5/8" TYPE 'X' GYPSUM BOARD EACH SIDE EXPOSED TO VIEW - - PROVIDE 'MR' GYPSUM BOARD at 'WET WALLS'
 - FULL HEIGHT ONE HOUR FIRE PARTITION WITH METAL STUD AND ONE LAYER 5/8" TYPE 'X' GYPSUM BOARD EACH SIDE
 - EXISTING "AS-BUILT" CONSTRUCTION AND NOT INCLUDED IN THE SCOPE OF WORK EXCEPT WHERE NOTED OTHERWISE (REFERENCE "D", "M", "P", and "E" DWGS, and SECTION 09000 ROOM FINISH SCH.)
 - GYPSUM BOARD FURR DOWN

- DIV. 5 - METAL FABRICATIONS**
- 05530 ROOF ACCESS LADDER - REF. G1/A102 LOCATION to be VERIFIED

- DIV. 10 - SPECIALTIES**
- 10102 MARKER BOARD x 4'-0" HIGH x 8'-0" LONG
 - 10104 TACK BOARD x 4'-0" HIGH x 4'-0" LONG
 - 10108 "SMART BOARD" FURNISHED and INSTALLED BY OWNER
 - 10520 RECESSED MOUNTED FIRE EXTINGUISHER CABINET with 5LB. ABC EXTINGUISHER - NOTE: WHERE CABINET IS SHOWN at FIRE RATED WALL, PROVIDE "FLAME SHIELD"

- DIV. 12 - FURNISHINGS**
- 12345 LAB TABLE with PANEL SINK and LEGS x 1 WATER COCK (NO GAS) x 4 DUPLEX RECEPTACLES EQUAL to "SHELDON IT1201-M" (PROVIDE COUNTERTOP EXTENSION for BRIDGE BETWEEN WALL CABINETS)
 - 12346 WALL CABINET UNIT EQUAL to "SHELDON 43120"

© 2015 ALL RIGHTS RESERVED

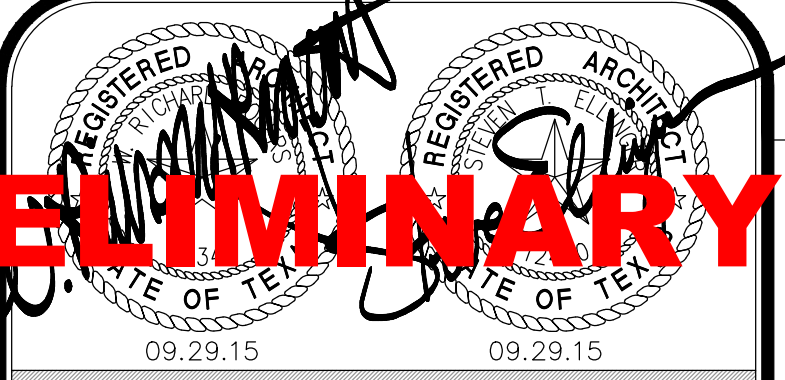

CADCO
 ARCHITECTS - ENGINEERS, INC.
 2401 S. WILLIS, STE. 200 ABILENE, TEXAS 79605

BRIDGEPORT I.S.D.
 MIDDLE SCHOOL
 NEW SCIENCE ANNEX
 BRIDGEPORT, TEXAS

PROJECT NUMBER 650
 SEPTEMBER 29, 2015
 REV. A OCTOBER 12, 2015

A101.A

M1 IDENTIFICATION FLOOR PLAN at 7,502 gross square feet

1/8" = 1'-0"



PRELIMINARY

PRELIMINARY